



WEST BRANCH CHANNEL


TYPICAL CROSS SECTIONS

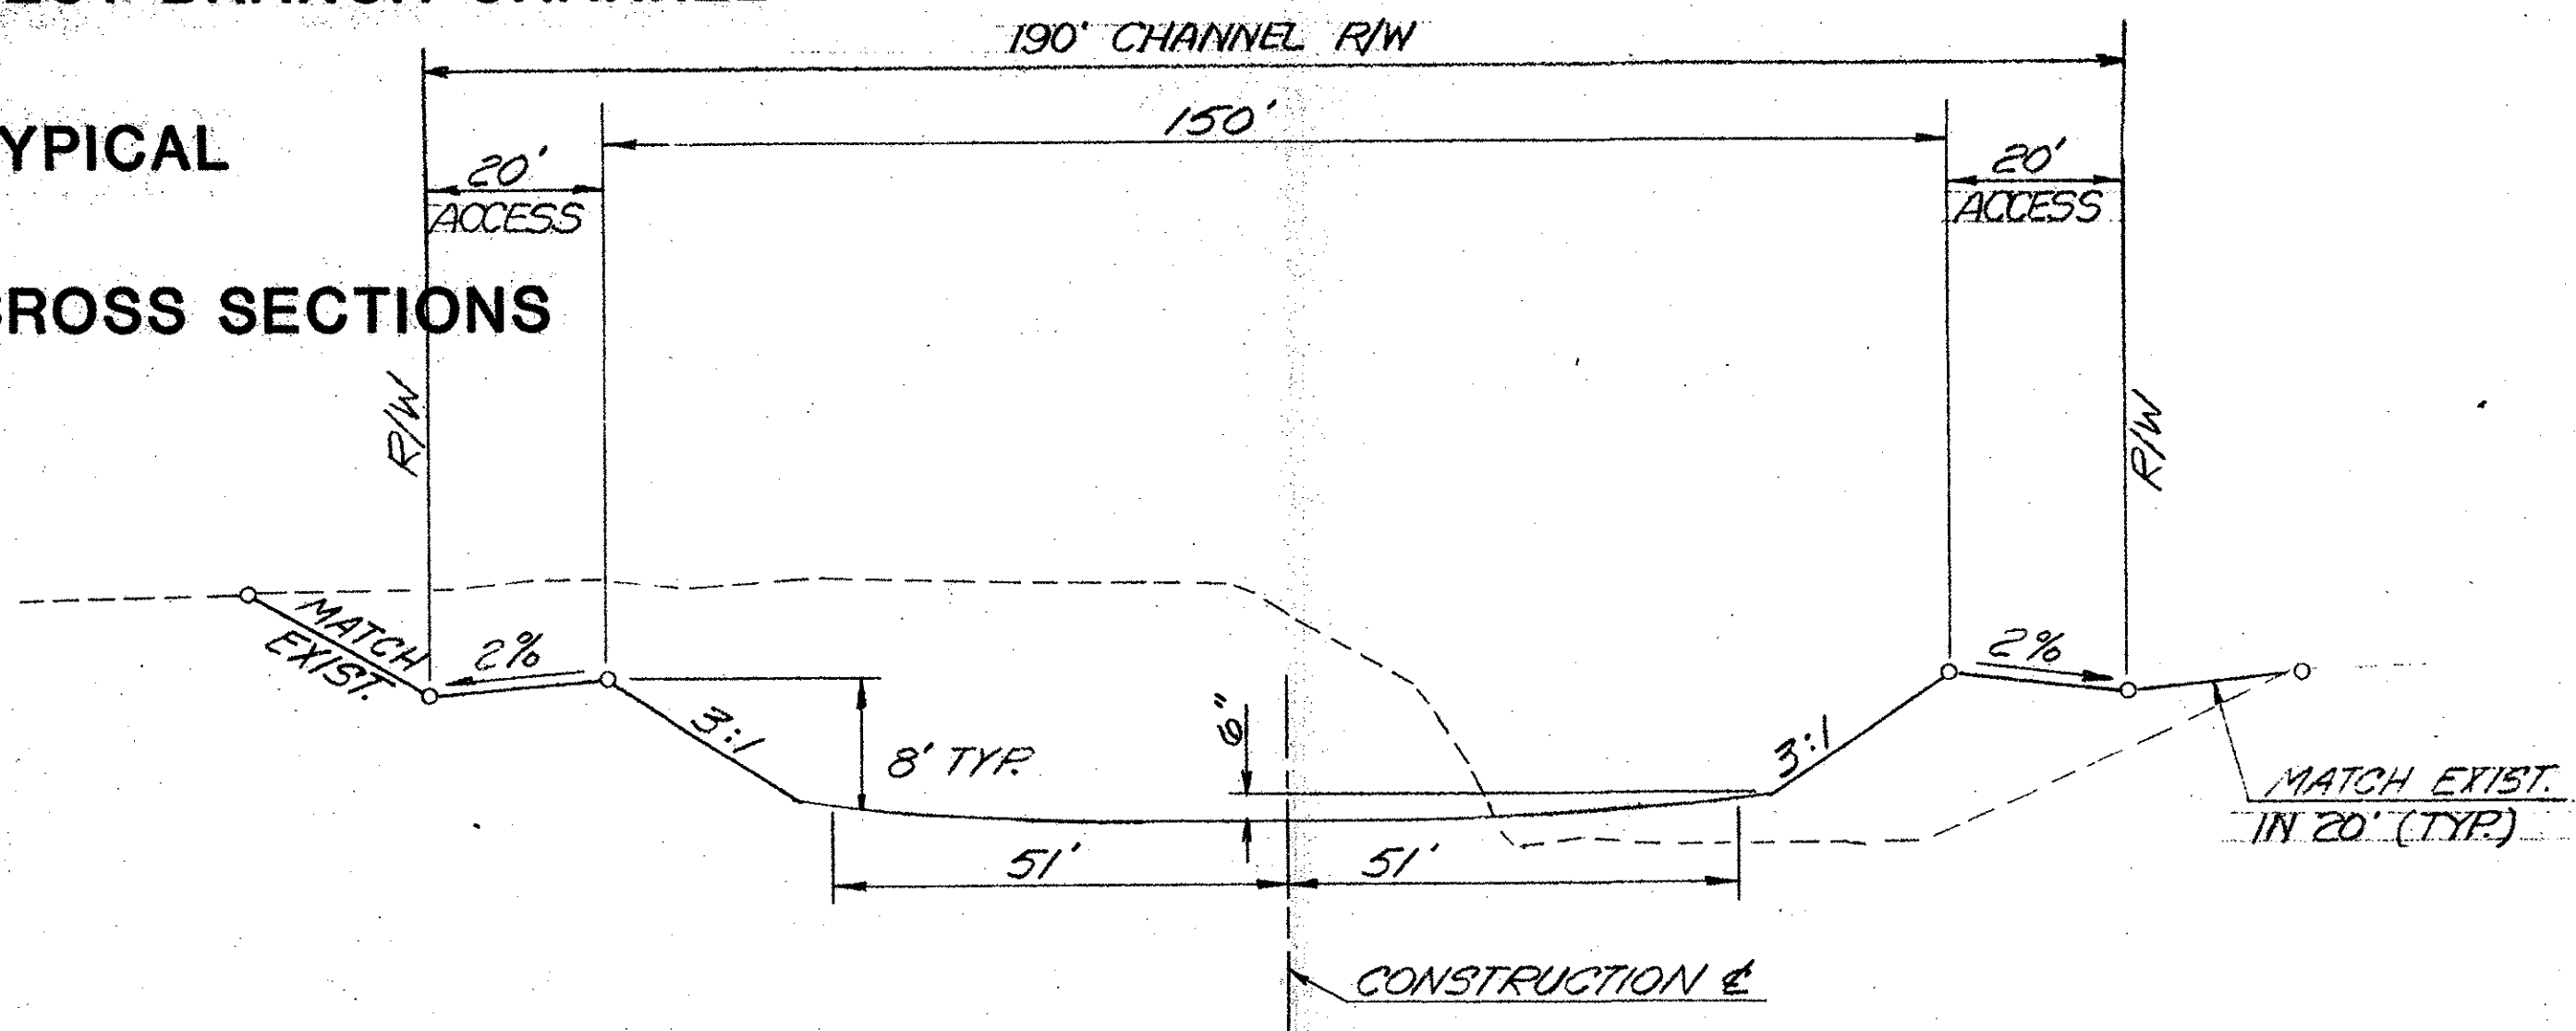

TYPICAL CHANNEL CROSS-SECTION - "A"
STA. 450+00 TO 464+00, 100' TRANSITION
FROM STA. 464+00 TO TYPICAL SECTION - "B"
N.T.S.

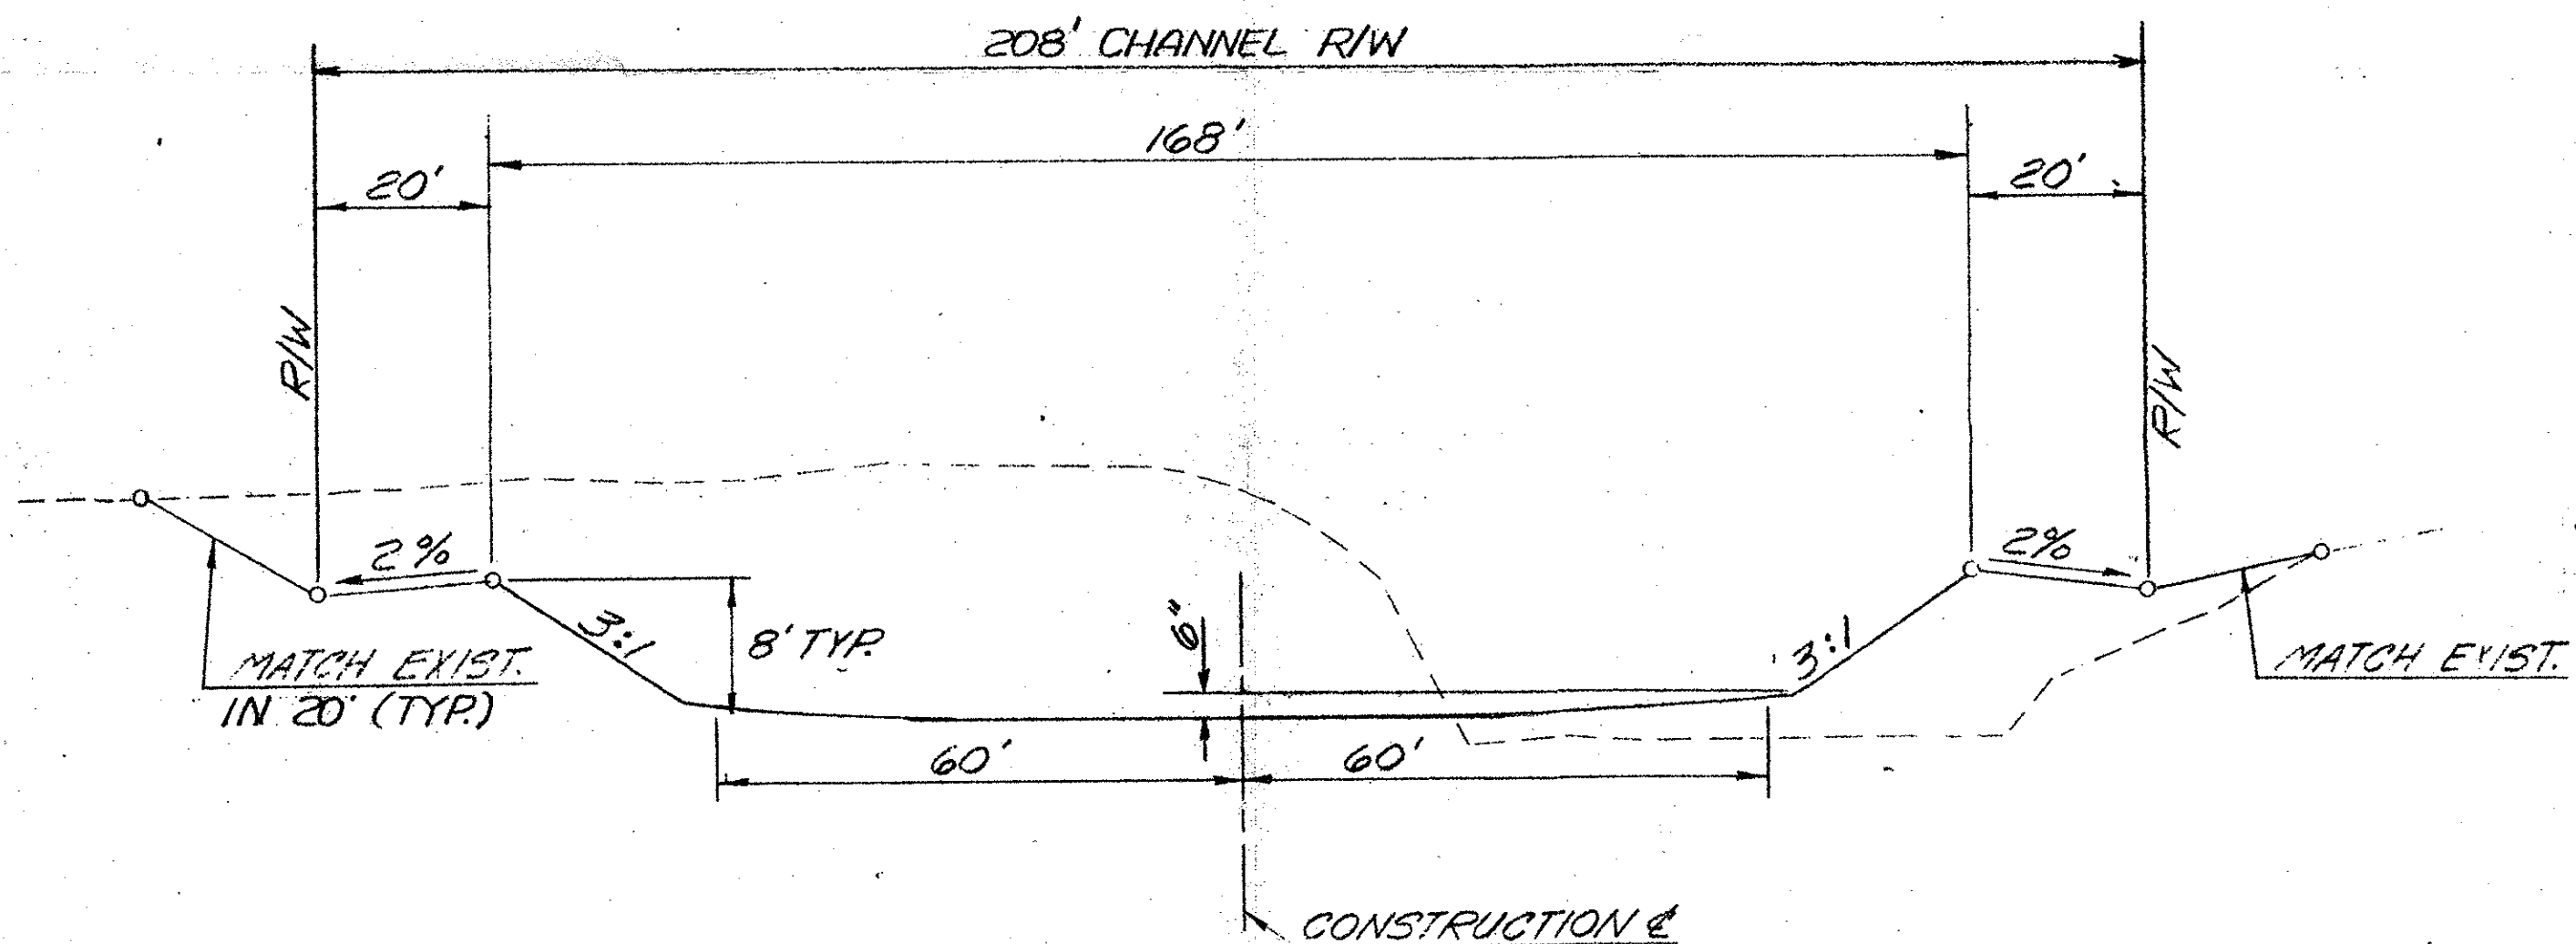

TYPICAL CHANNEL CROSS-SECTION - "B"
STA. 465+00 TO 499+00, 105.96' TRANSITION
FROM STA. 499+00 TO EXISTING SECTION
N.T.S.

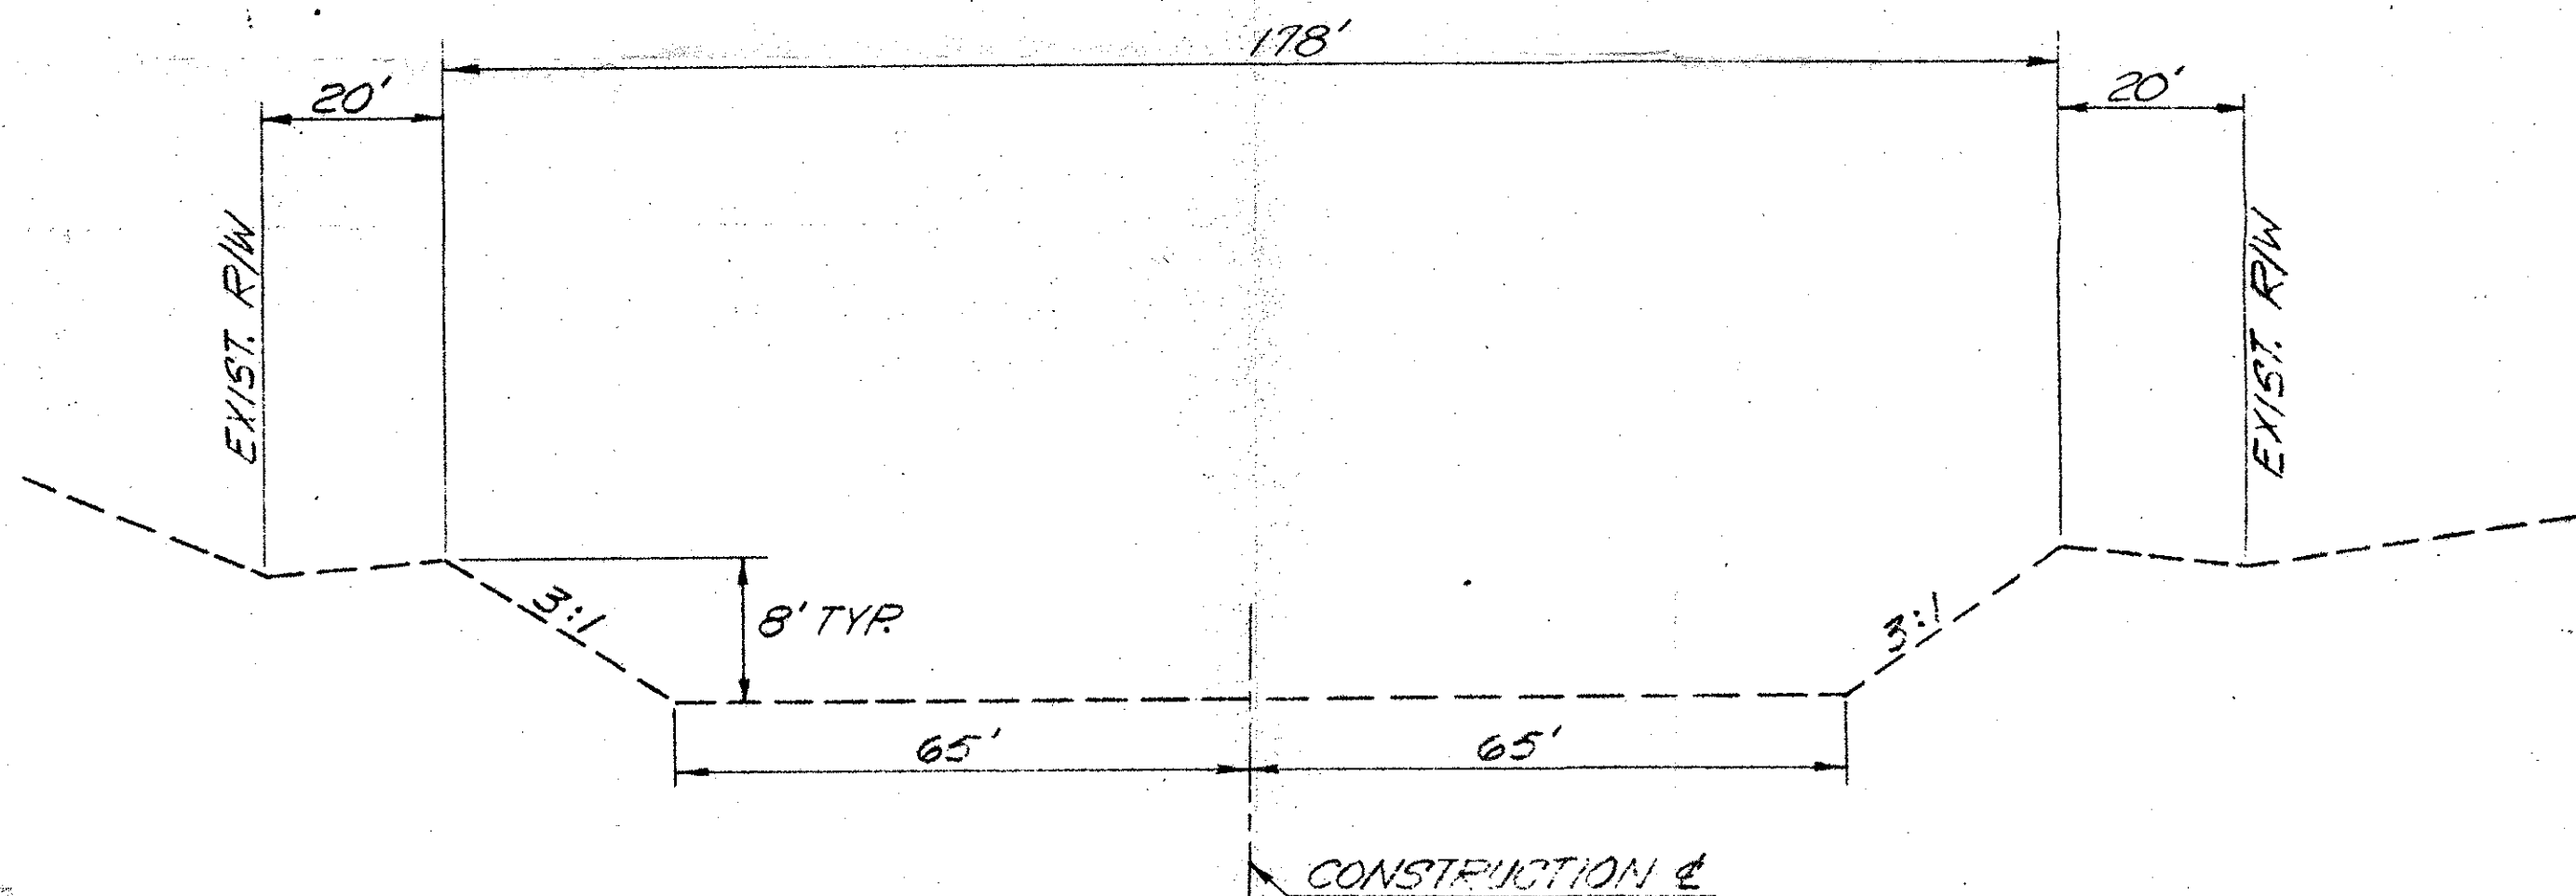

EXISTING CHANNEL CROSS-SECTION
AT STA. 500+05.96
N.T.S.

FIGURE B 1